


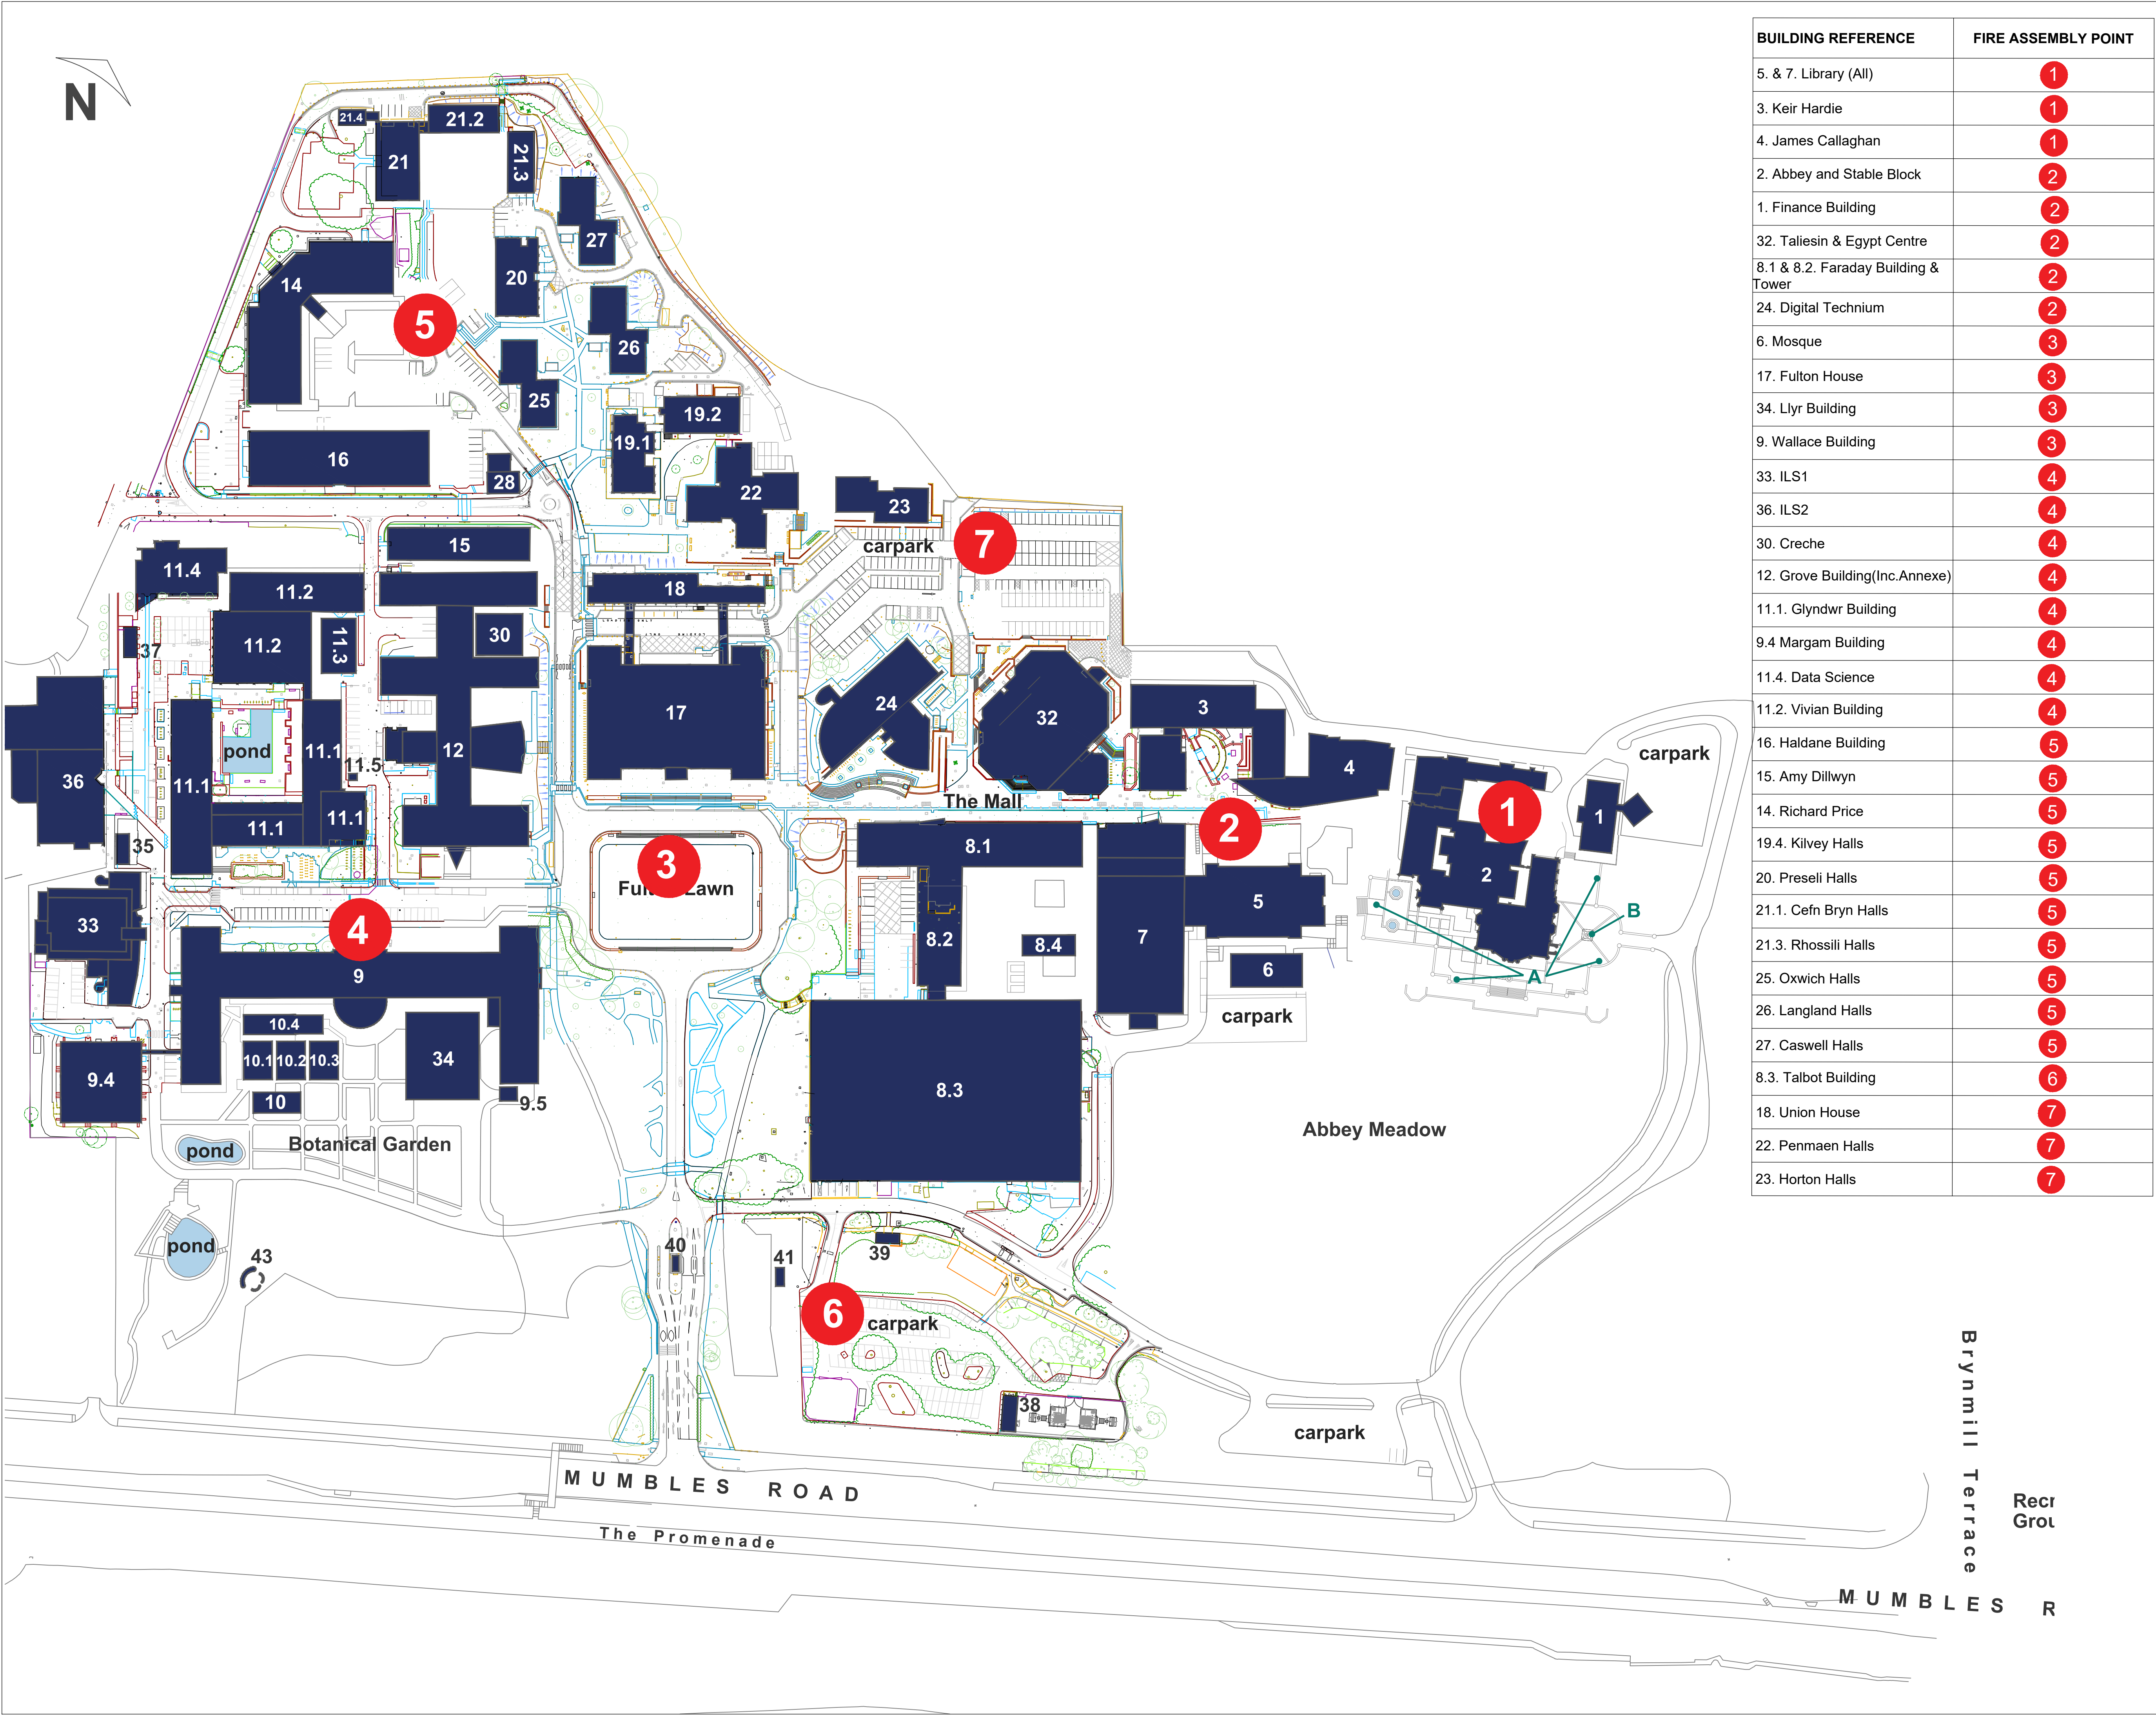

BUILDING REFERENCE	FIRE ASSEMBLY POINT
5. & 7. Library (All)	1
3. Keir Hardie	1
4. James Callaghan	1
2. Abbey and Stable Block	2
1. Finance Building	2
32. Taliesin & Egypt Centre	2
8.1 & 8.2. Faraday Building & Tower	2
24. Digital Technium	2
6. Mosque	3
17. Fulton House	3
34. Llŷr Building	3
9. Wallace Building	3
33. ILS1	4
36. ILS2	4
30. Creche	4
12. Grove Building(Inc.Annexe)	4
11.1. Glyndwr Building	4
9.4 Margam Building	4
11.4. Data Science	4
11.2. Vivian Building	4
16. Haldane Building	5
15. Amy Dillwyn	5
14. Richard Price	5
19.4. Kilvey Halls	5
20. Preseli Halls	5
21.1. Cefn Bryn Halls	5
21.3. Rhossili Halls	5
25. Oxwich Halls	5
26. Langland Halls	5
27. Caswell Halls	5
8.3. Talbot Building	6
18. Union House	7
22. Penmaen Halls	7
23. Horton Halls	7

THIS DRAWINGS IS COPYRIGHT

THIS DRAWING MUST NOT BE SCALED.

Revision:

Description:



Prifysgol
Abertawe

Swansea
University

Estates Services Department, Singleton Park, Swansea, SA2 8PP

Adran Gwasanaethau Ystadau, Parc Singleton, Abertawe, SA2 8PP

Tel: +44 (0) 1792 295240

Ffôn: +44 (0) 1792 295240

Ffacs: +44 (0) 1792 513476

Ffacs: +44 (0) 1792 513476

Project:

SI-09-Singleton Campus

Title:

Site Plan

Fire Assembly Points

Scale: 1:1000@A1

Drawn: dp

Checked: --

Rev: ...

Date: April 2025

Size: A1

Drawing No. --